


SIGNAGE LOCATION PLAN



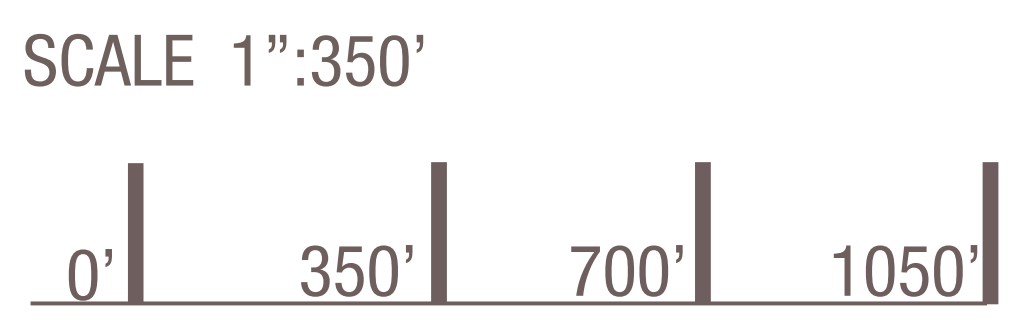

Monument Sign

Height: 16'-9"
Width: 10'-0"
Sign Material: Weathering Steel with Aluminum Lettering
Additional Materials: 4"x4" Dimensional Lumber with Steel Brackets;
Limestone Base with 2" cap
Base: Stacked Limestone with 2" Cap





Pedestrian Sign

Height: 5'-0"
Width: 1'-9"
Sign Material: Weathering Steel with Aluminum Lettering and Cutout





Overhead Pedestrian Sign

Height: 9'-0"
Width: 4'-6"
Sign Material: Weathering Steel with Cutout Lettering
Additional Materials: 4"x4" Dimensional Lumber Post with Steel Plating at Base

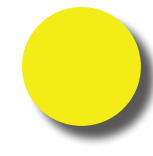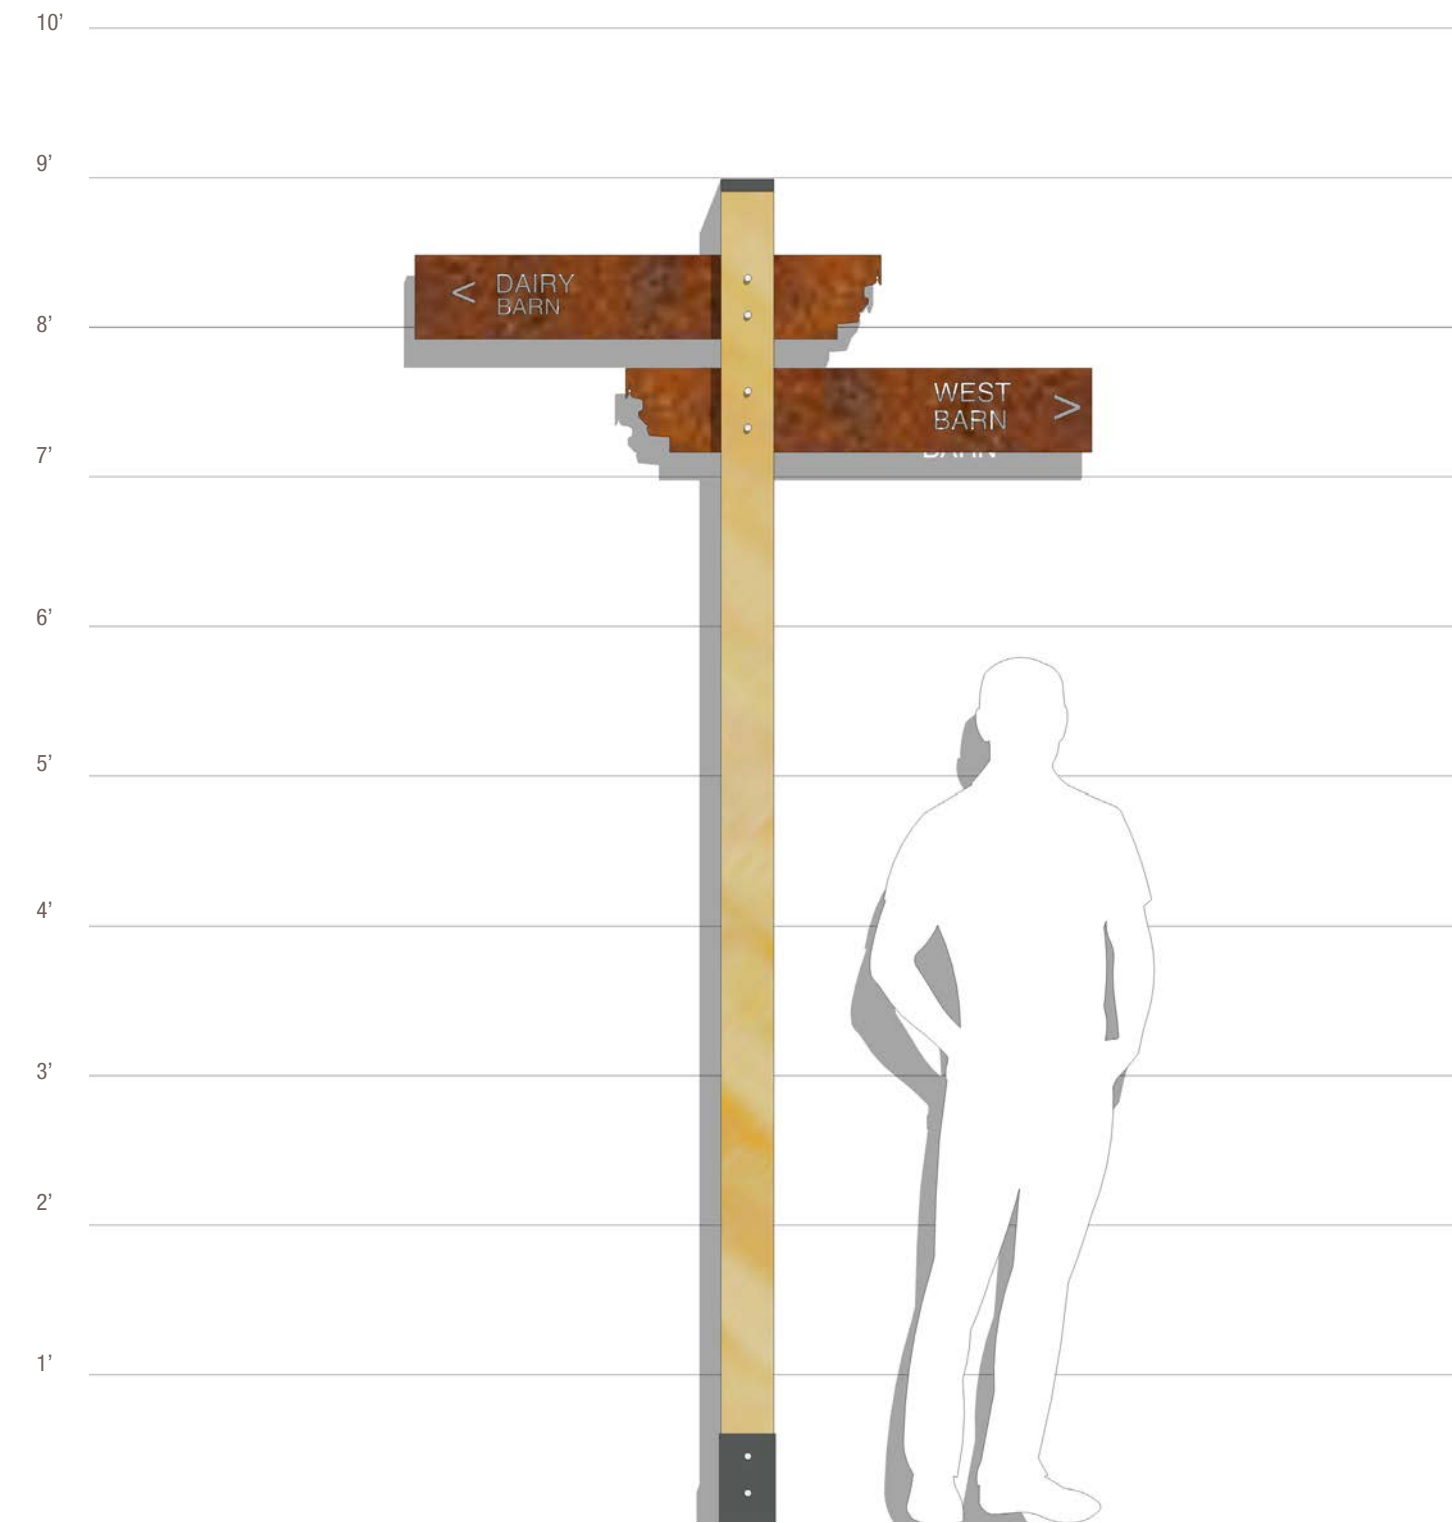


Pedestrian Marker

Height: ± 4'-0"
Width: ± 2'-3"
Sign Material: Steel Sign
Additional Materials: Limestone Post

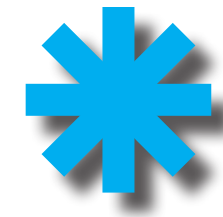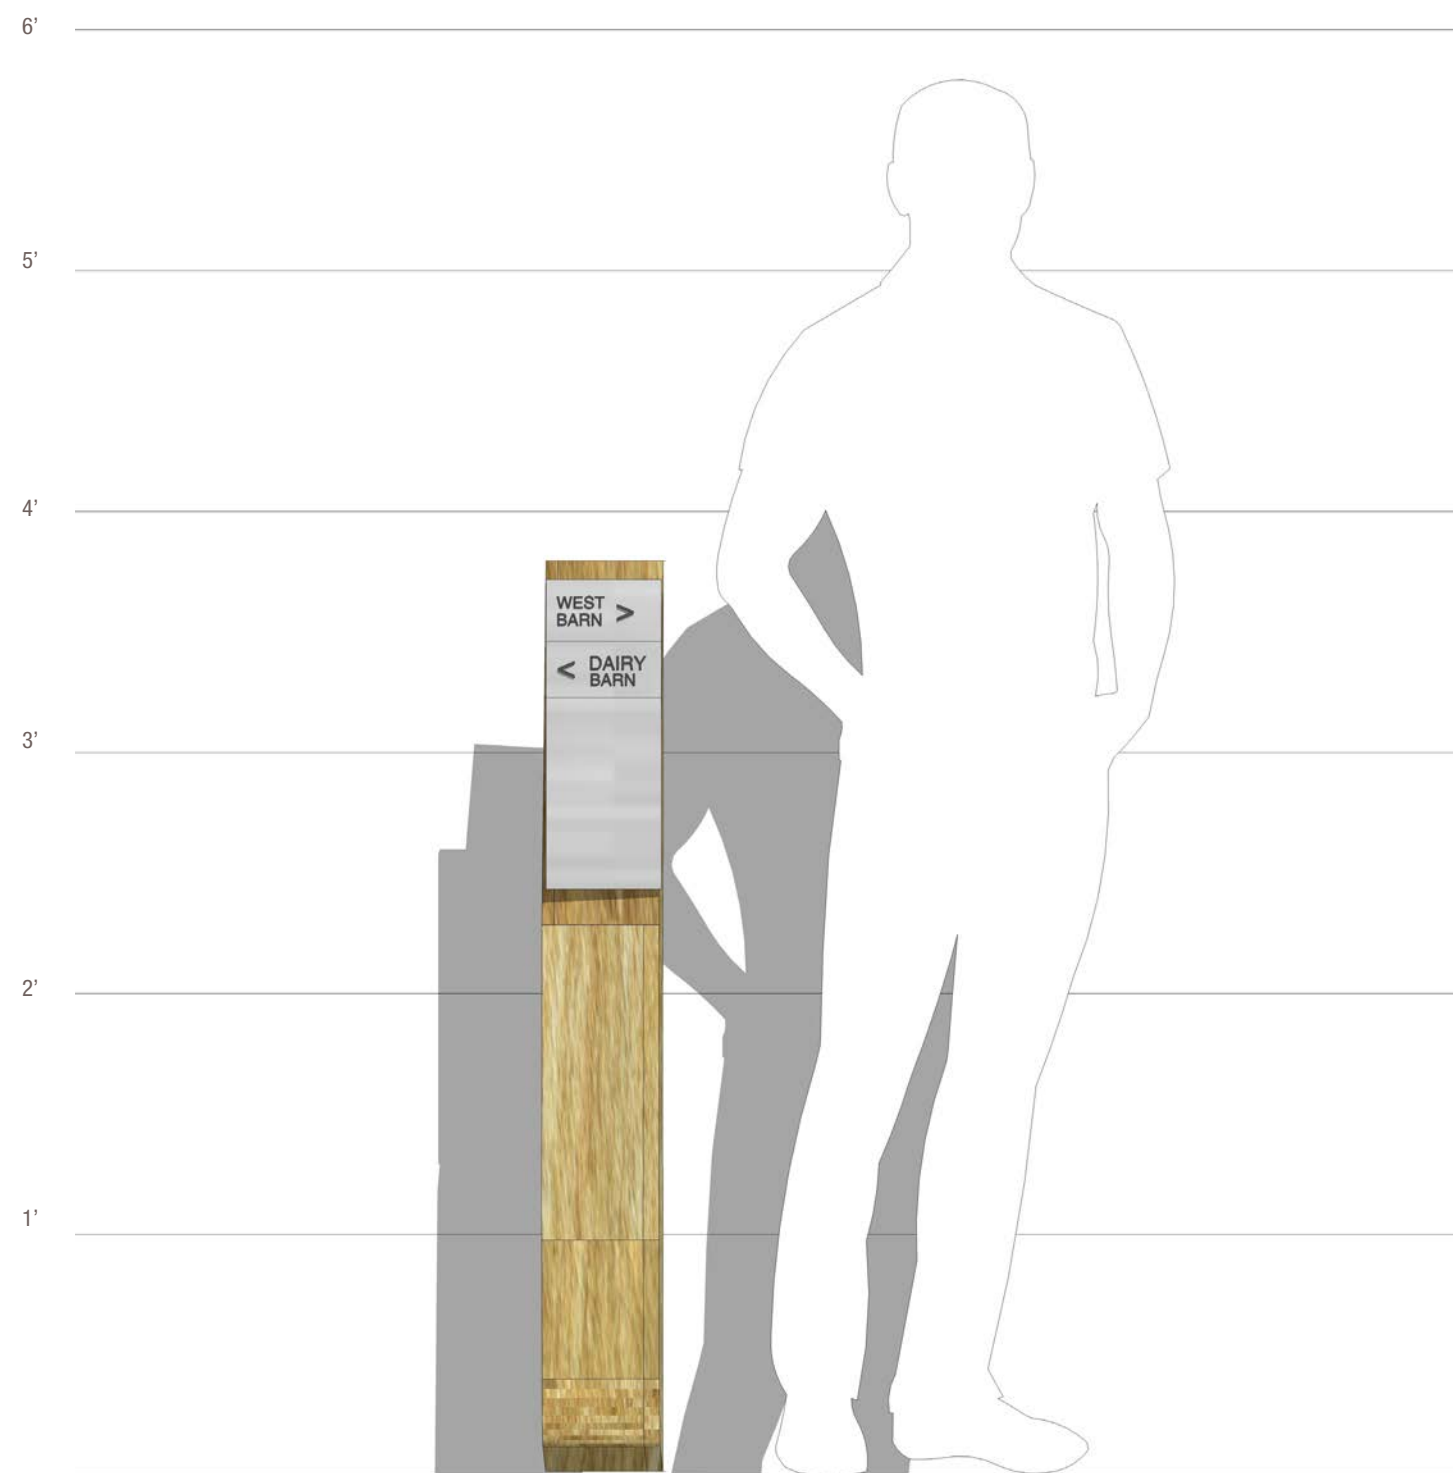

Architectural Interpretive Sign

Height: 3'-0"
Width: 3'-6"
Sign Material: Weathering Steel Frame with Cutout and Steel Sign Face

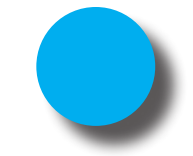

Naturalized Interpretive Sign

Height: ± 2'-6"
Width: ± 2'-6"
Sign Material: Steel Sign
Additional Materials: Fieldstone

